

ROAD OCCUPANCY LICENCE APPLICATION

Special Event & Class 2

FORM N

ROL 1110448 Submitted by Kevin Walsh On 18/01/19 11:25 AM

Is this an extension of an existing license? No Yes - License #

Was this application entered online? No Yes - Application # 1110448

CONTACTS	Proponent Organisation: MERIMBULA JAZZ FESTIVAL Your reference No.:
	Proponent Contact Name: Kevin Walsh On Site Company: MERIMBULA JAZZ FESTIVAL INC
	Phone: 0418370714 On Site Contact Name: KEVIN WALSH
	Project: On-Site Phone: 0418370714
	Email: info@merimbulajazz.org.au Contact Fax:

LOCATION	Subject Road: MERIMBULA DRIVE Map Ref: UBD	
	From (Cross Street): REID STREET To (Cross Street): MARKET STREET	
	1st Cross Street notes: CLOSE INTERSECTION OF REID STREET/MERIMBULA DRIVE. PARADE ASSEMBLES AND PROCEEDS EASTERLY BEFORE TURNING RIGHT INTO MARKET STREET. (TCP 1)	2nd Cross Street notes: PARADE PROCEEDS SOUTHERLY DIRECTION AND TURNS LEFT INTO BEACH STREET. INTERSECTION OF MONARO/ MARKET ST REMAINS CLOSED UNTIL 12.30PM.(TCP 2)
	Suburb: MERIMBULA Suburb: MERIMBULA	
	Distance: 769 Council:	

TIMES	Start Date	Start Time	End Date	End Time	Duration
	Sat 8 Jun 2019	10:00	Sat 8 Jun 2019	19:00	9 hours

PROPOSED ACTIVITY	Project: Current Speed Limit: km/h
	Project and Work Description for this Application: ANNUAL JAZZ FESTIVAL STREET PARADE WITH BANDS, WALKING PARTICIPANTS AND VINTAGE MOTOR VEHICLES ALL REGISTERED AND INSURED FOLLOWED BY JAZZ FESTIVAL "StreetFest" IN CLOSED OFF SECTION OF MARKET STREET
	License Type
	<input type="checkbox"/> Not known <input type="checkbox"/> Crane <input type="checkbox"/> Bridge <input type="checkbox"/> Hazard Reduction <input type="checkbox"/> Hoardings <input type="checkbox"/> Building Work Zone <input type="checkbox"/> Utility Maintenance <input type="checkbox"/> Police Operations <input type="checkbox"/> Abnormal Load/Movement <input type="checkbox"/> Line Marking <input type="checkbox"/> SRA Works <input type="checkbox"/> Landscaping/Mowing <input type="checkbox"/> Investigation <input type="checkbox"/> Filming <input type="checkbox"/> Building Construction <input checked="" type="checkbox"/> Other : Class 2

Lane/s or Shoulder/s Closed

<input checked="" type="checkbox"/> Lane 1 (kerb lane/s)	<input checked="" type="checkbox"/> Lane 2 (next after kerb lane)	<input type="checkbox"/> Lane 3
<input type="checkbox"/> Lane 4	<input type="checkbox"/> Lane 5	<input type="checkbox"/> Lane 6
<input type="checkbox"/> Lane 7	<input type="checkbox"/> Lane 8	<input type="checkbox"/> Lane 9
<input type="checkbox"/> Median Shoulder	<input type="checkbox"/> Shoulder	

Total no. of lanes to be closed at any one time? (In same direction) 2 Lanes of 2

Direction

<input checked="" type="checkbox"/> All Directions	<input type="checkbox"/> Eastbound	<input type="checkbox"/> Eastbound and Westbound
<input type="checkbox"/> Northbound	<input type="checkbox"/> Northbound and Southbound	<input type="checkbox"/> Southbound
<input type="checkbox"/> Westbound		

Flow Management

<input type="checkbox"/> Standard Lane Merge	<input type="checkbox"/> Contra Flow	<input checked="" type="checkbox"/> Stop / Slow Control
<input checked="" type="checkbox"/> Detour (other roads)	<input type="checkbox"/> Detour (side track)	<input type="checkbox"/> Portable Signals
<input type="checkbox"/> Mobile Works	<input checked="" type="checkbox"/> Short Term / Intermittent Works	<input type="checkbox"/> Non-Trafficable Area

MISCELLANEOUS

Turning Bay/s affected? <input type="checkbox"/> Yes <input checked="" type="checkbox"/> No	Speed Reduction? <input type="checkbox"/> Yes km/h <input checked="" type="checkbox"/> No Traffic Control Plan ID:	Community Notification <input type="checkbox"/> Letter drop <input type="checkbox"/> Newspaper <input type="checkbox"/> VMS (Portable / Permanent) Reason for no community notification: <input checked="" type="checkbox"/> Other A PUBLIC NOTICE WILL APPEAR IN THE LOCAL PRESS FOR EACH OF THE 3 WEEKS PRIOR TO THE EVENT. NOTIFICATION LETTERS WILL GO TO MERIMBULA AMBULANCE SERVICE/ MERIMBULA FIRE BRIGADE/SAPPHIRE COAST BUSLINES.
---	--	--

SPECIAL EVENTS

Special Event name:
 TMC Officer in Charge:
 TMC Officer Phone No:
 Event Approved: No

PROPOSED ACTIVITY

RMS

If this project is managed by RMS, fill in the following:

RMS Branch: RMS Contact:
 RMS Office Phone No.:

CONTACT

Proponent's Organisation: MERIMBULA JAZZ FESTIVAL *** Contact Phone:** 0264959853
*** Proponent's Name:** Kevin Walsh *** Contact Mobile:** 0418370714

LOCATION

*** Subject Road:** MERIMBULA DRIVE *** Suburb:** MERIMBULA
*** From(Cross Street):** REID STREET *** To (Cross Street):** MARKET STREET

Has a Site inspection been conducted in the past two weeks?
 Two photographs (one each direction) of site attached, Yes

Any significant features of the site noted **(Tick below those which are applicable)** Yes
 No

- Trafficable Shoulders
- Pedestrian or Cyclist path
- Raised median/ divided carriageway
- Signals within 100m of site and/or signal operation affected
- Roundabouts or pedestrian refuges within 100m of site
- The occupancy is near tidal flow
- Adjacent significant land use such as hospital/supermarkets
- Adjacent significant land use such as schools/school zones
- Enforcement camera (safety, red light, speed camera)/signage within 100m of site
- Other, please specify
- Number of traffic lanes in each direction **(insert number)** 2 Lanes of 2

Additional information: MINIMAL DISRUPTION TO MAIN STEET TRAFFIC ENTERING/LEAVING WOOLWORTHS SUPERMARKET


Additional information for Emergency Cameras:

- Pavement Type
 - Bitumen
 - Concrete
 - Other

Any kerbside restrictions such as (specify appropriate restriction)

- Clearways/bus or transit lanes
- Parking Restrictions
- Bus stops
- Taxi ranks
- Loading Zones

Merimbula Street Index		B	C	D	E
Alice StC2	Bronwyn ClC3	Elizabeth StC4,D4
Apoona StE3	Burton AvD3	Fishpen RdC3,D3
Arthur Kaine DrC4	Calendo CrD3	Garden CirC1
Beach StC2,D2	Cameron StD2	George StE3
Bellbird CrB3	Camilla CrD1	Harbour CrB2
Benandra AvB3	Carolyne StD3	Henwood StD2
Berrambool DrC1,C2	Chapman AvD3	Hill StE3
Beverly StB2,B3	Cliff StE2-E4	Hillmead StB3
Bodalla PlB3,B4	Collins StD2,E2	Hollis CrC1
Brodribb CrC1,C2	Currawong ClD1	Illawong HtsB2,C2
		Dayle PlB3	Illuka StE3
		Dunns LaC4	Imlay StB3
				John ClB3,C3
				John Penn AvB3
				Kalinda StC2
				Kembla ClB3
				Kiama PlB3
				King StE3
				Kowara CrB2,C2
				Kyeamba DrC2,C3
				Lake StD2-E4
				Lake View AvD2,E2
				Lakewood DrA3,B3
				Lisa CrB3,C3
				Lorikeet PlD1
				Luderick CrA2
				Main StC2,D2
				Marine PdeC3,D4
				Market StC2,C3
				Merimbula DrA1-B3
				Mirador DrD1
				Monaro StB3,C3
				Mulloyway CrA2
				Munn StD2
				Ocean DrC4-D3
				Ocean View AvC3
				Old Princes HwyA1-B3
				Oriole CrC1
				Otway ClB4
				Palmer LaC3
				Park StC2
				Patrick CrB3,C3
				Princess LaE4
				Queen StE4
				Randolph StD2
				Reid StC2,C3
				Salmon CrA3
				Sandpiper CrB3
				Sapphire Coast DrC1,C2
				Sapphire CrB2
				Seaview AvB3
				Short StC3
				Snapper CrA3
				Tantawangalo StB3,B4
				Tasman StE4
				Teal CrA3,B3
				Tern ClA3
				The CrestC1,D1
				Tilba PlB4
				Trevally ToeA2,A3
				View StB3
				Wharf StE4
				Whipbird WayD1
				Wonga StC2,C3
				Woodland DrB2
				Wyebo LaE3
				Yarra StE4
				Yarrowood AvC1,C2

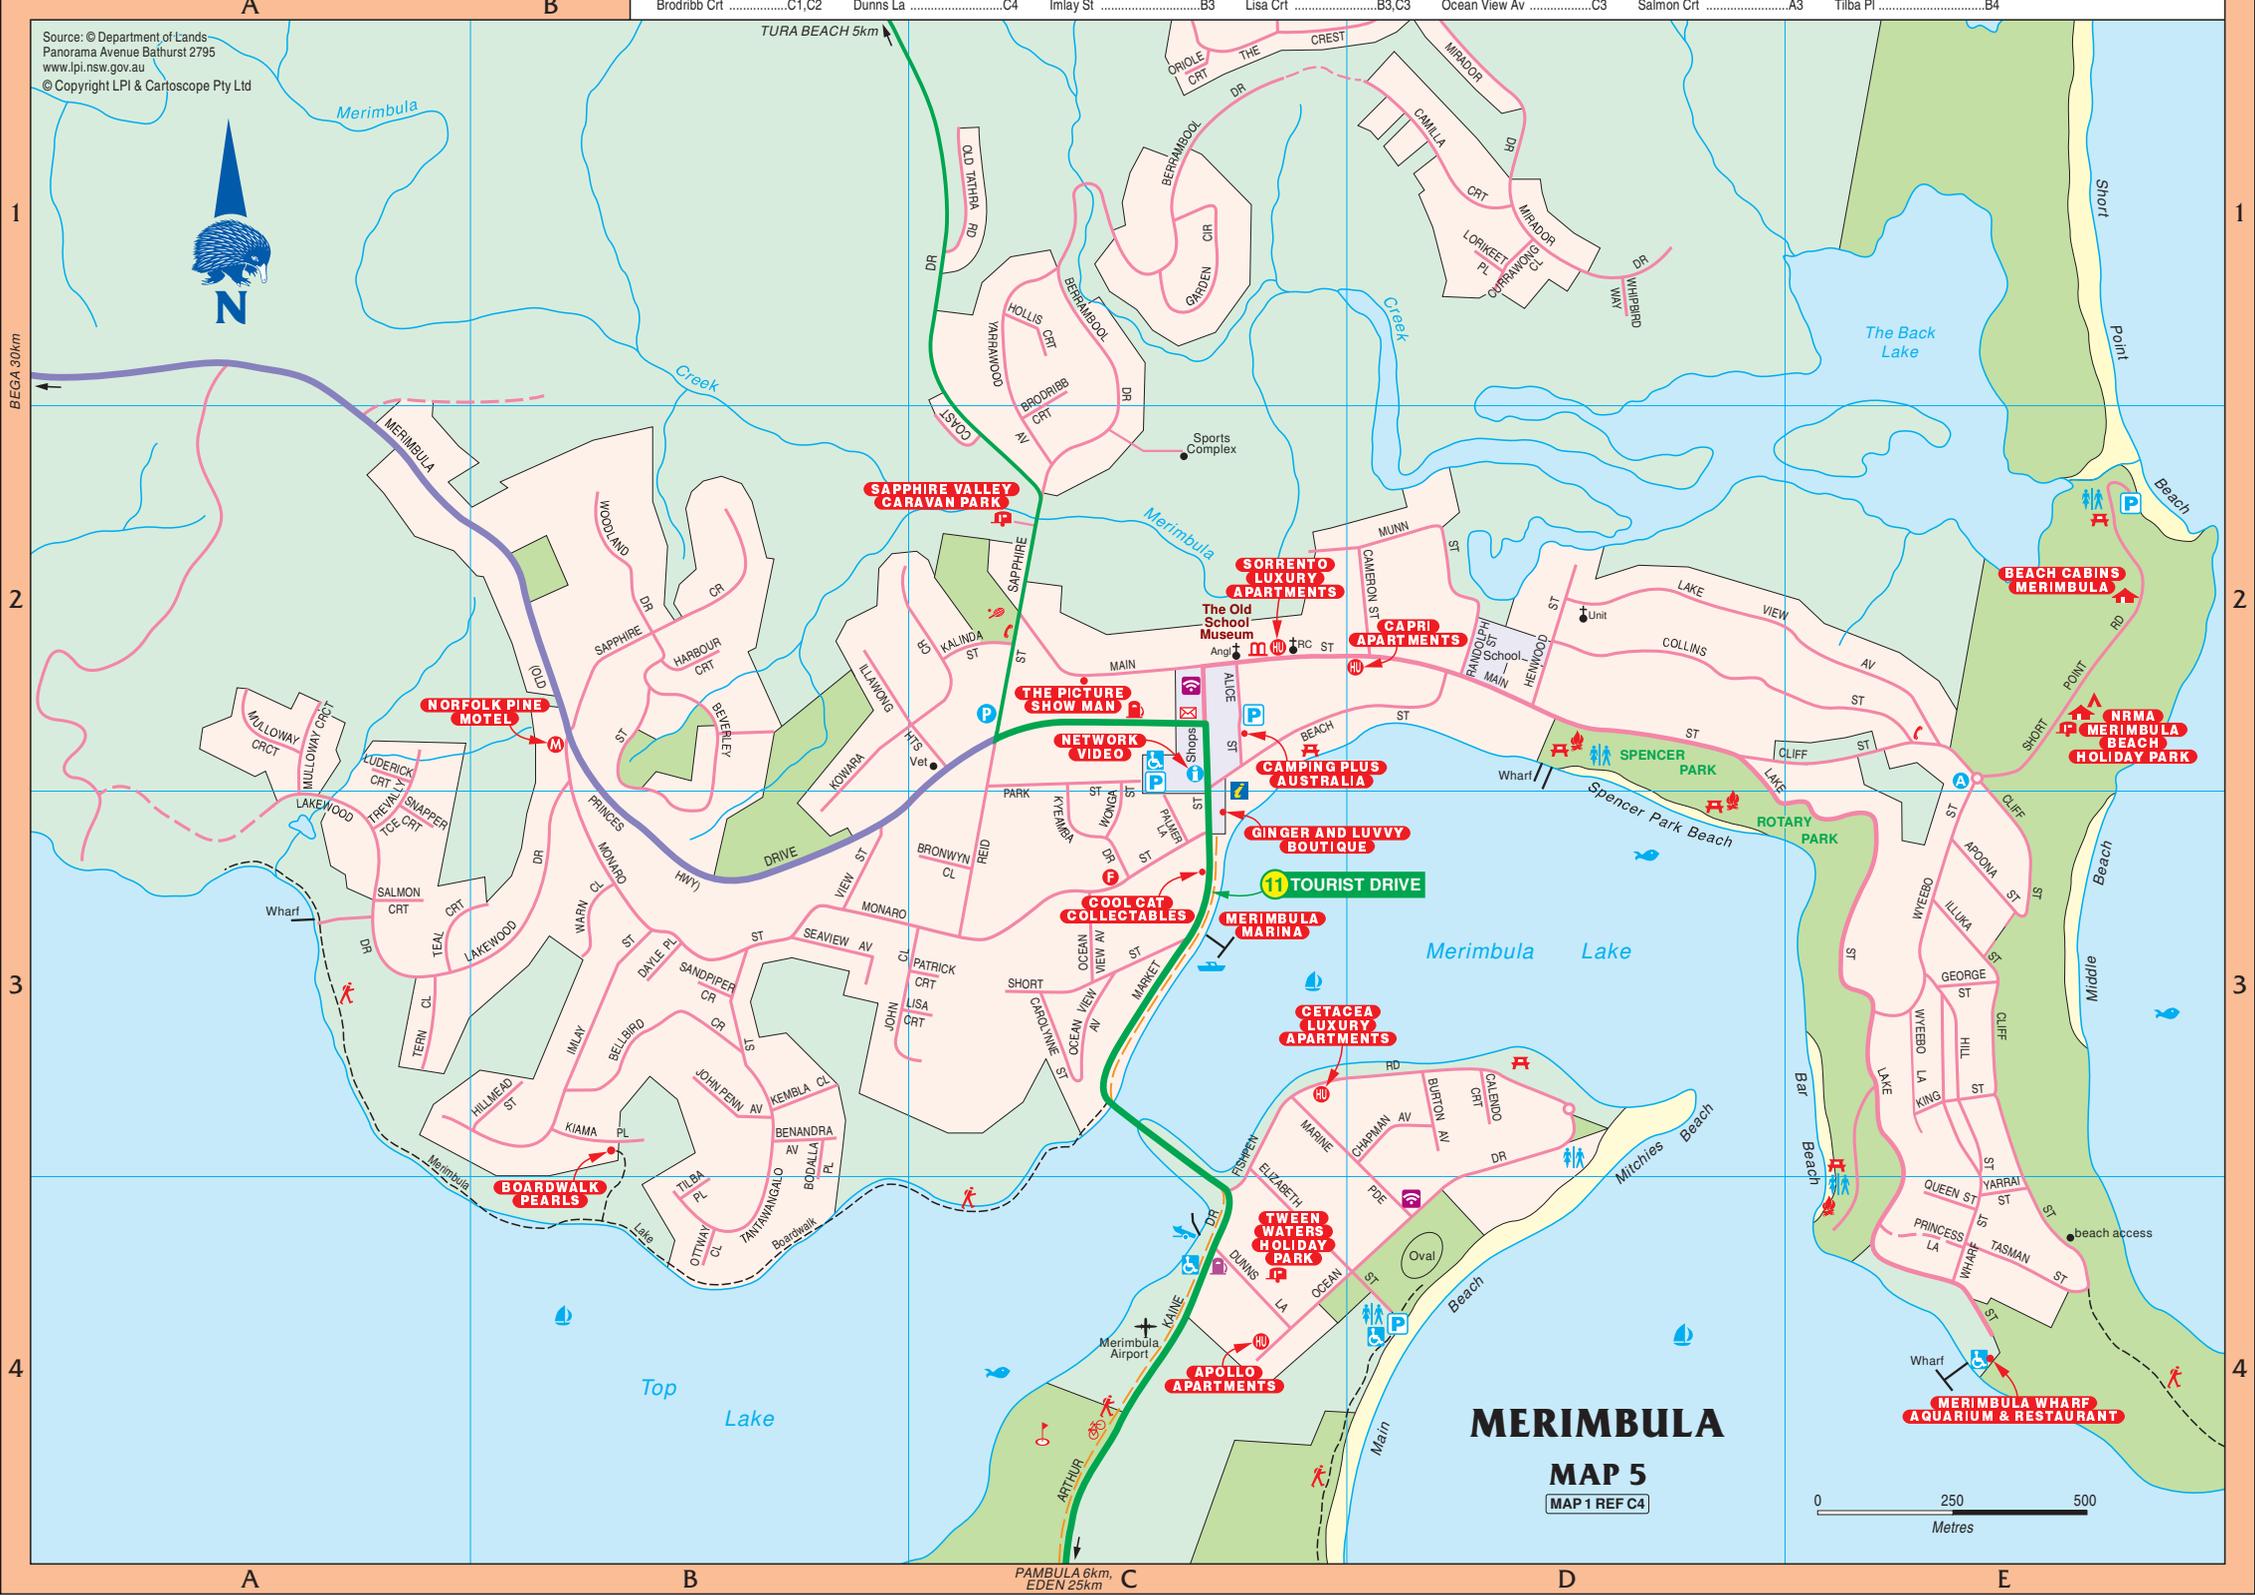

CARTOSCOPE MAPS AND GUIDES

Log on to see detailed touring and holiday maps, information and to purchase maps and guides.

Click on the weblink below to log on


www.maps.com.au

Grab a map ... and plan your next getaway

www.lpi.nsw.gov.au

Click above for NSW Government map products

NSW Land & Property Information

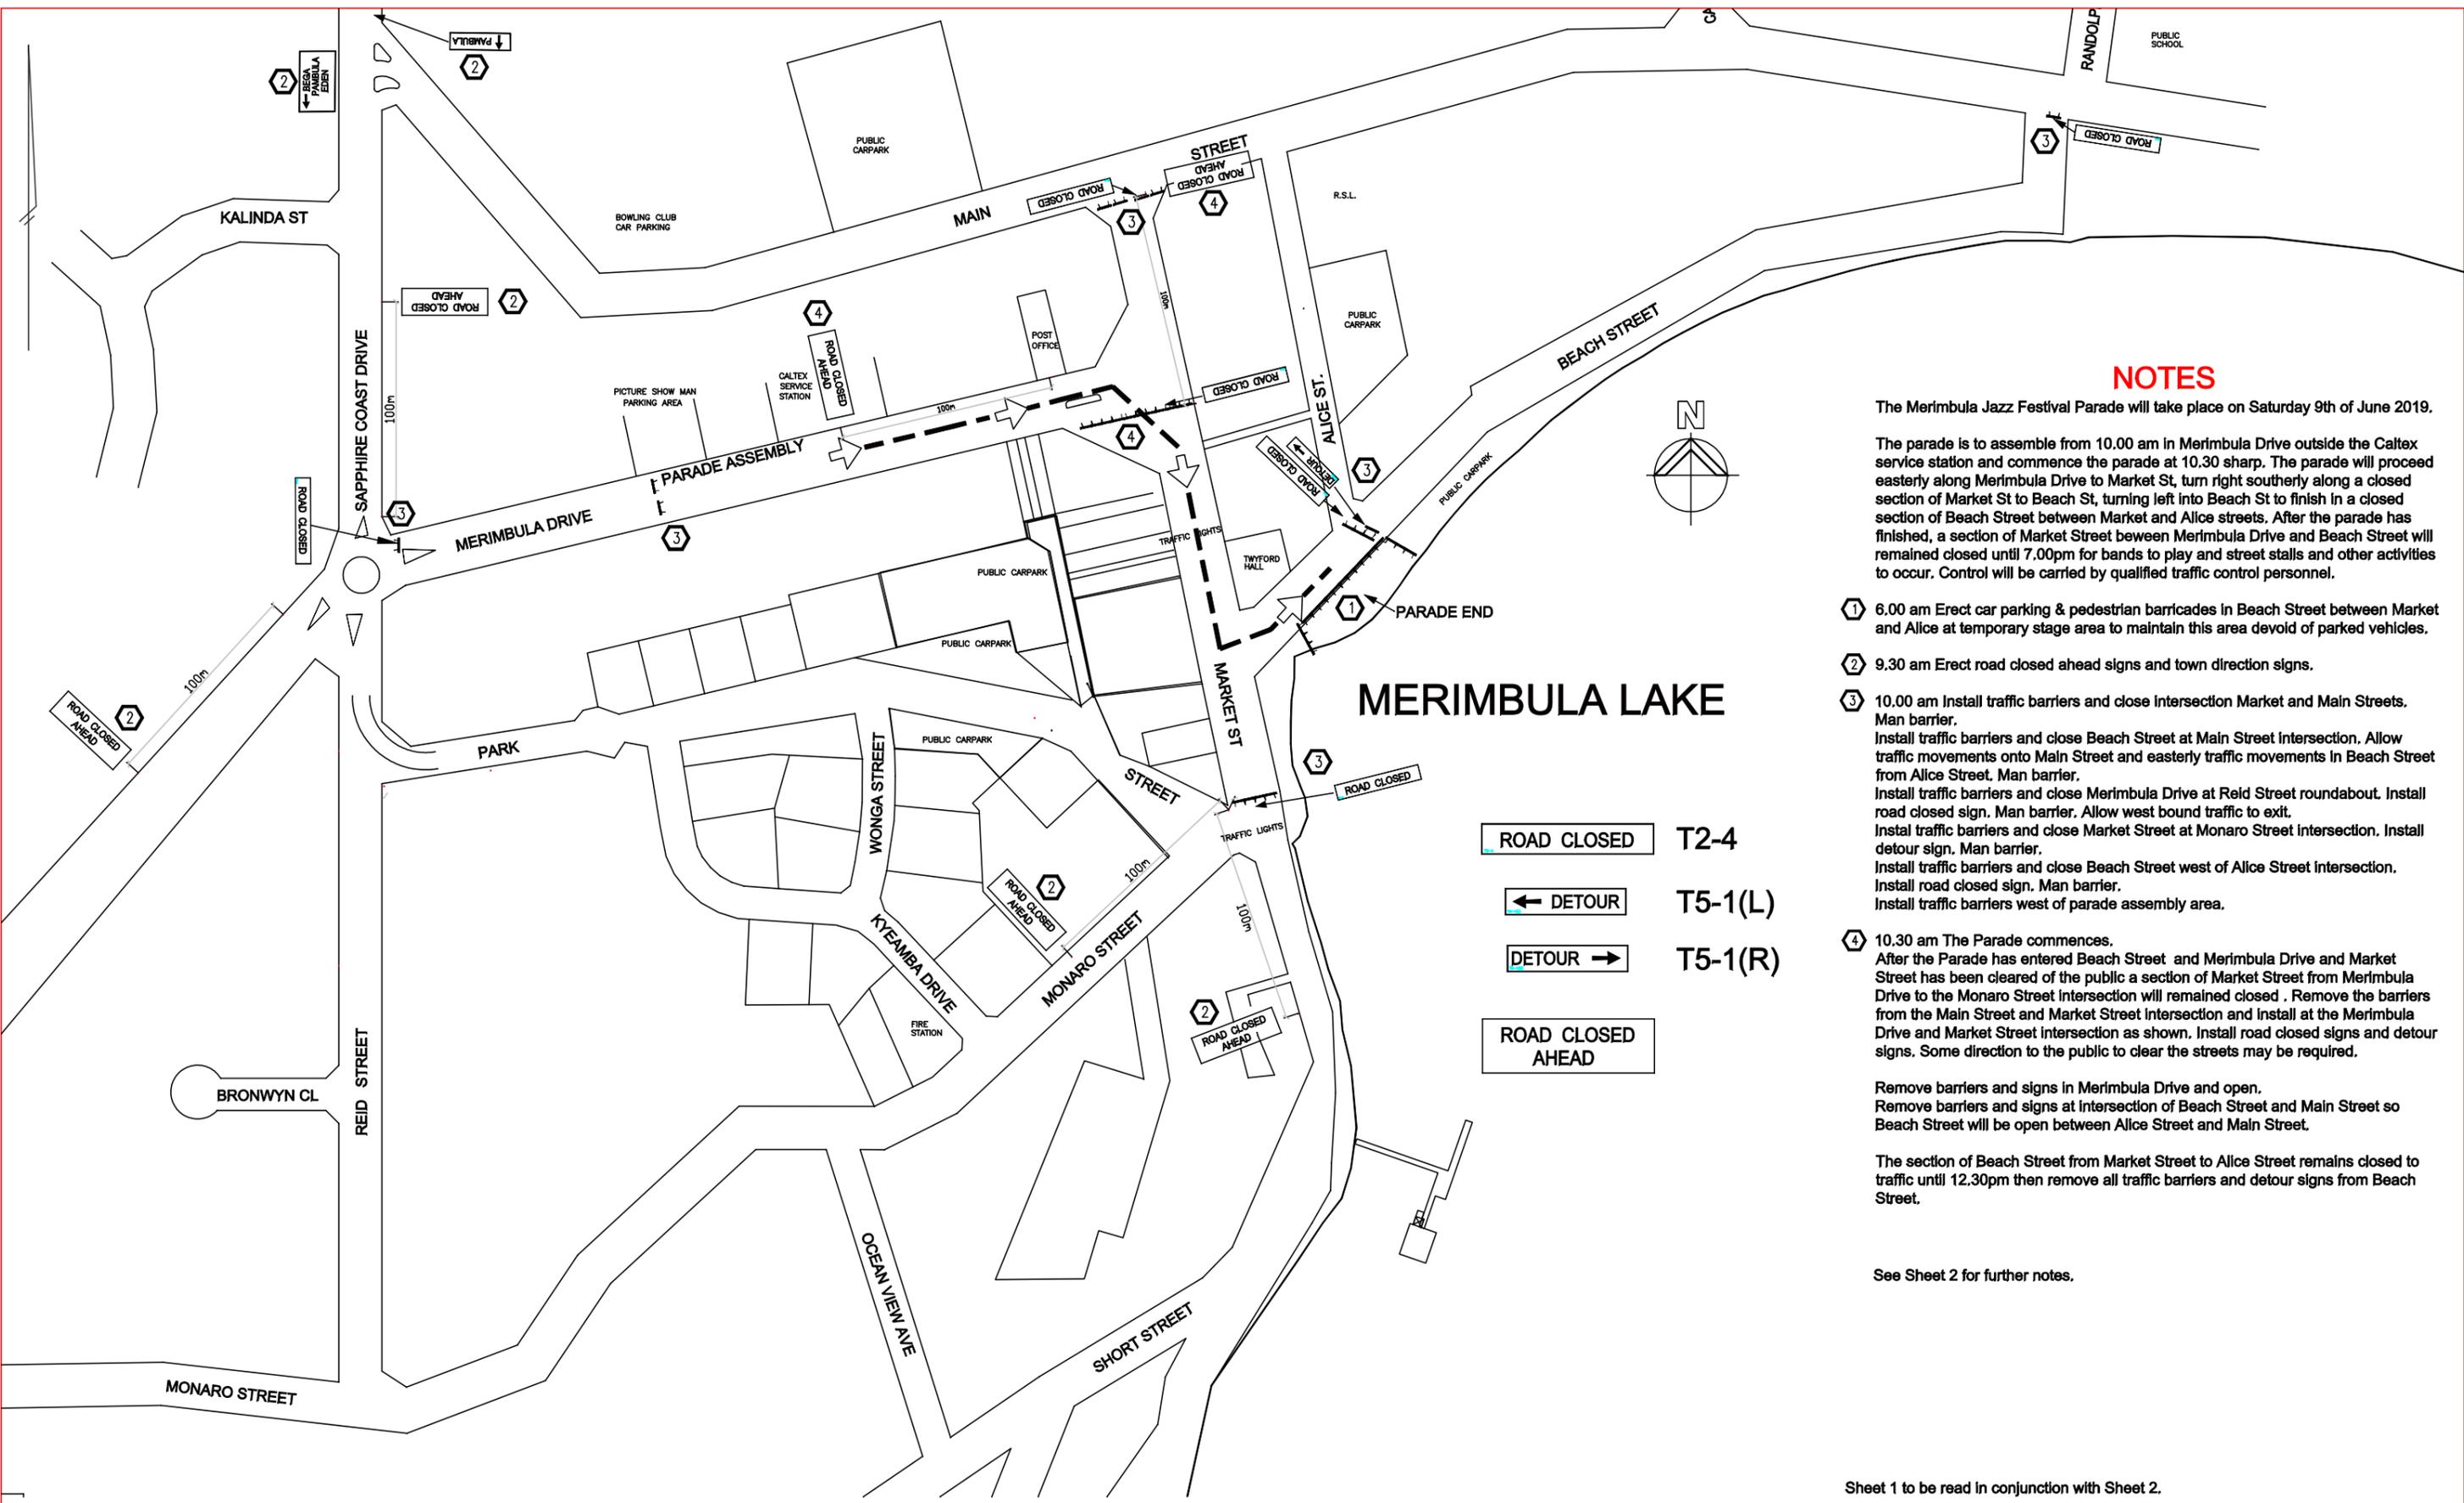

NOTES

The Merimbula Jazz Festival Parade will take place on Saturday 9th of June 2019.

The parade is to assemble from 10.00 am in Merimbula Drive outside the Caltex service station and commence the parade at 10.30 sharp. The parade will proceed easterly along Merimbula Drive to Market St, turn right southerly along a closed section of Market St to Beach St, turning left into Beach St to finish in a closed section of Beach Street between Market and Alice streets. After the parade has finished, a section of Market Street between Merimbula Drive and Beach Street will remain closed until 7.00pm for bands to play and street stalls and other activities to occur. Control will be carried by qualified traffic control personnel.

- ① 6.00 am Erect car parking & pedestrian barricades in Beach Street between Market and Alice at temporary stage area to maintain this area devoid of parked vehicles.
- ② 9.30 am Erect road closed ahead signs and town direction signs.
- ③ 10.00 am Install traffic barriers and close Intersection Market and Main Streets. Man barrier. Install traffic barriers and close Beach Street at Main Street intersection. Allow traffic movements onto Main Street and easterly traffic movements in Beach Street from Alice Street. Man barrier. Install traffic barriers and close Merimbula Drive at Reid Street roundabout. Install road closed sign. Man barrier. Allow west bound traffic to exit. Install traffic barriers and close Market Street at Monaro Street intersection. Install detour sign. Man barrier. Install traffic barriers and close Beach Street west of Alice Street intersection. Install road closed sign. Man barrier. Install traffic barriers west of parade assembly area.
- ④ 10.30 am The Parade commences. After the Parade has entered Beach Street and Merimbula Drive and Market Street has been cleared of the public a section of Market Street from Merimbula Drive to the Monaro Street intersection will remain closed. Remove the barriers from the Main Street and Market Street intersection and install at the Merimbula Drive and Market Street intersection as shown. Install road closed signs and detour signs. Some direction to the public to clear the streets may be required.

Remove barriers and signs in Merimbula Drive and open.
Remove barriers and signs at intersection of Beach Street and Main Street so Beach Street will be open between Alice Street and Main Street.

The section of Beach Street from Market Street to Alice Street remains closed to traffic until 12.30pm then remove all traffic barriers and detour signs from Beach Street.

See Sheet 2 for further notes.

Sheet 1 to be read in conjunction with Sheet 2.


This Traffic Control Plan has been prepared by Peter Guthrey. Prepare a Work Zone Traffic Management Plan Card No.0030578458. *P. Guthrey*

Based on "Traffic Control at Work Sites", RTA manual July 2010. Caddley Searl & Jarman take no responsibility for the implementation of this TCP.

COUNCIL: BEGA VALLEY
LOCALITY: MERIMBULA
CLIENT: MERIMBULA JAZZ FESTIVAL
DATE: 14th DECEMBER 2018
SCALE: NTS
SHEET NO: 01/02
REF NO: 71668 CAD DETAILS: 71668.dwg (2018TCP)

CADDEY SEARL & JARMAN
CONSULTING SURVEYORS
10 CANNING STREET BEGA
PO BOX 259 BEGA NSW 2550
PHONE: 02-64922933
EMAIL: admin@csj.com.au
42 MAIN STREET MERIMBULA
PO BOX 488 MERIMBULA NSW 2548
PHONE: 02-64951044
EMAIL: admin@csj.com.au

PROPOSED TEMPORARY ROAD CLOSING FOR MERIMBULA JAZZ FESTIVAL PROCESSION 2019.
MERIMBULA DRIVE, MARKET & BEACH STREETS, MERIMBULA.

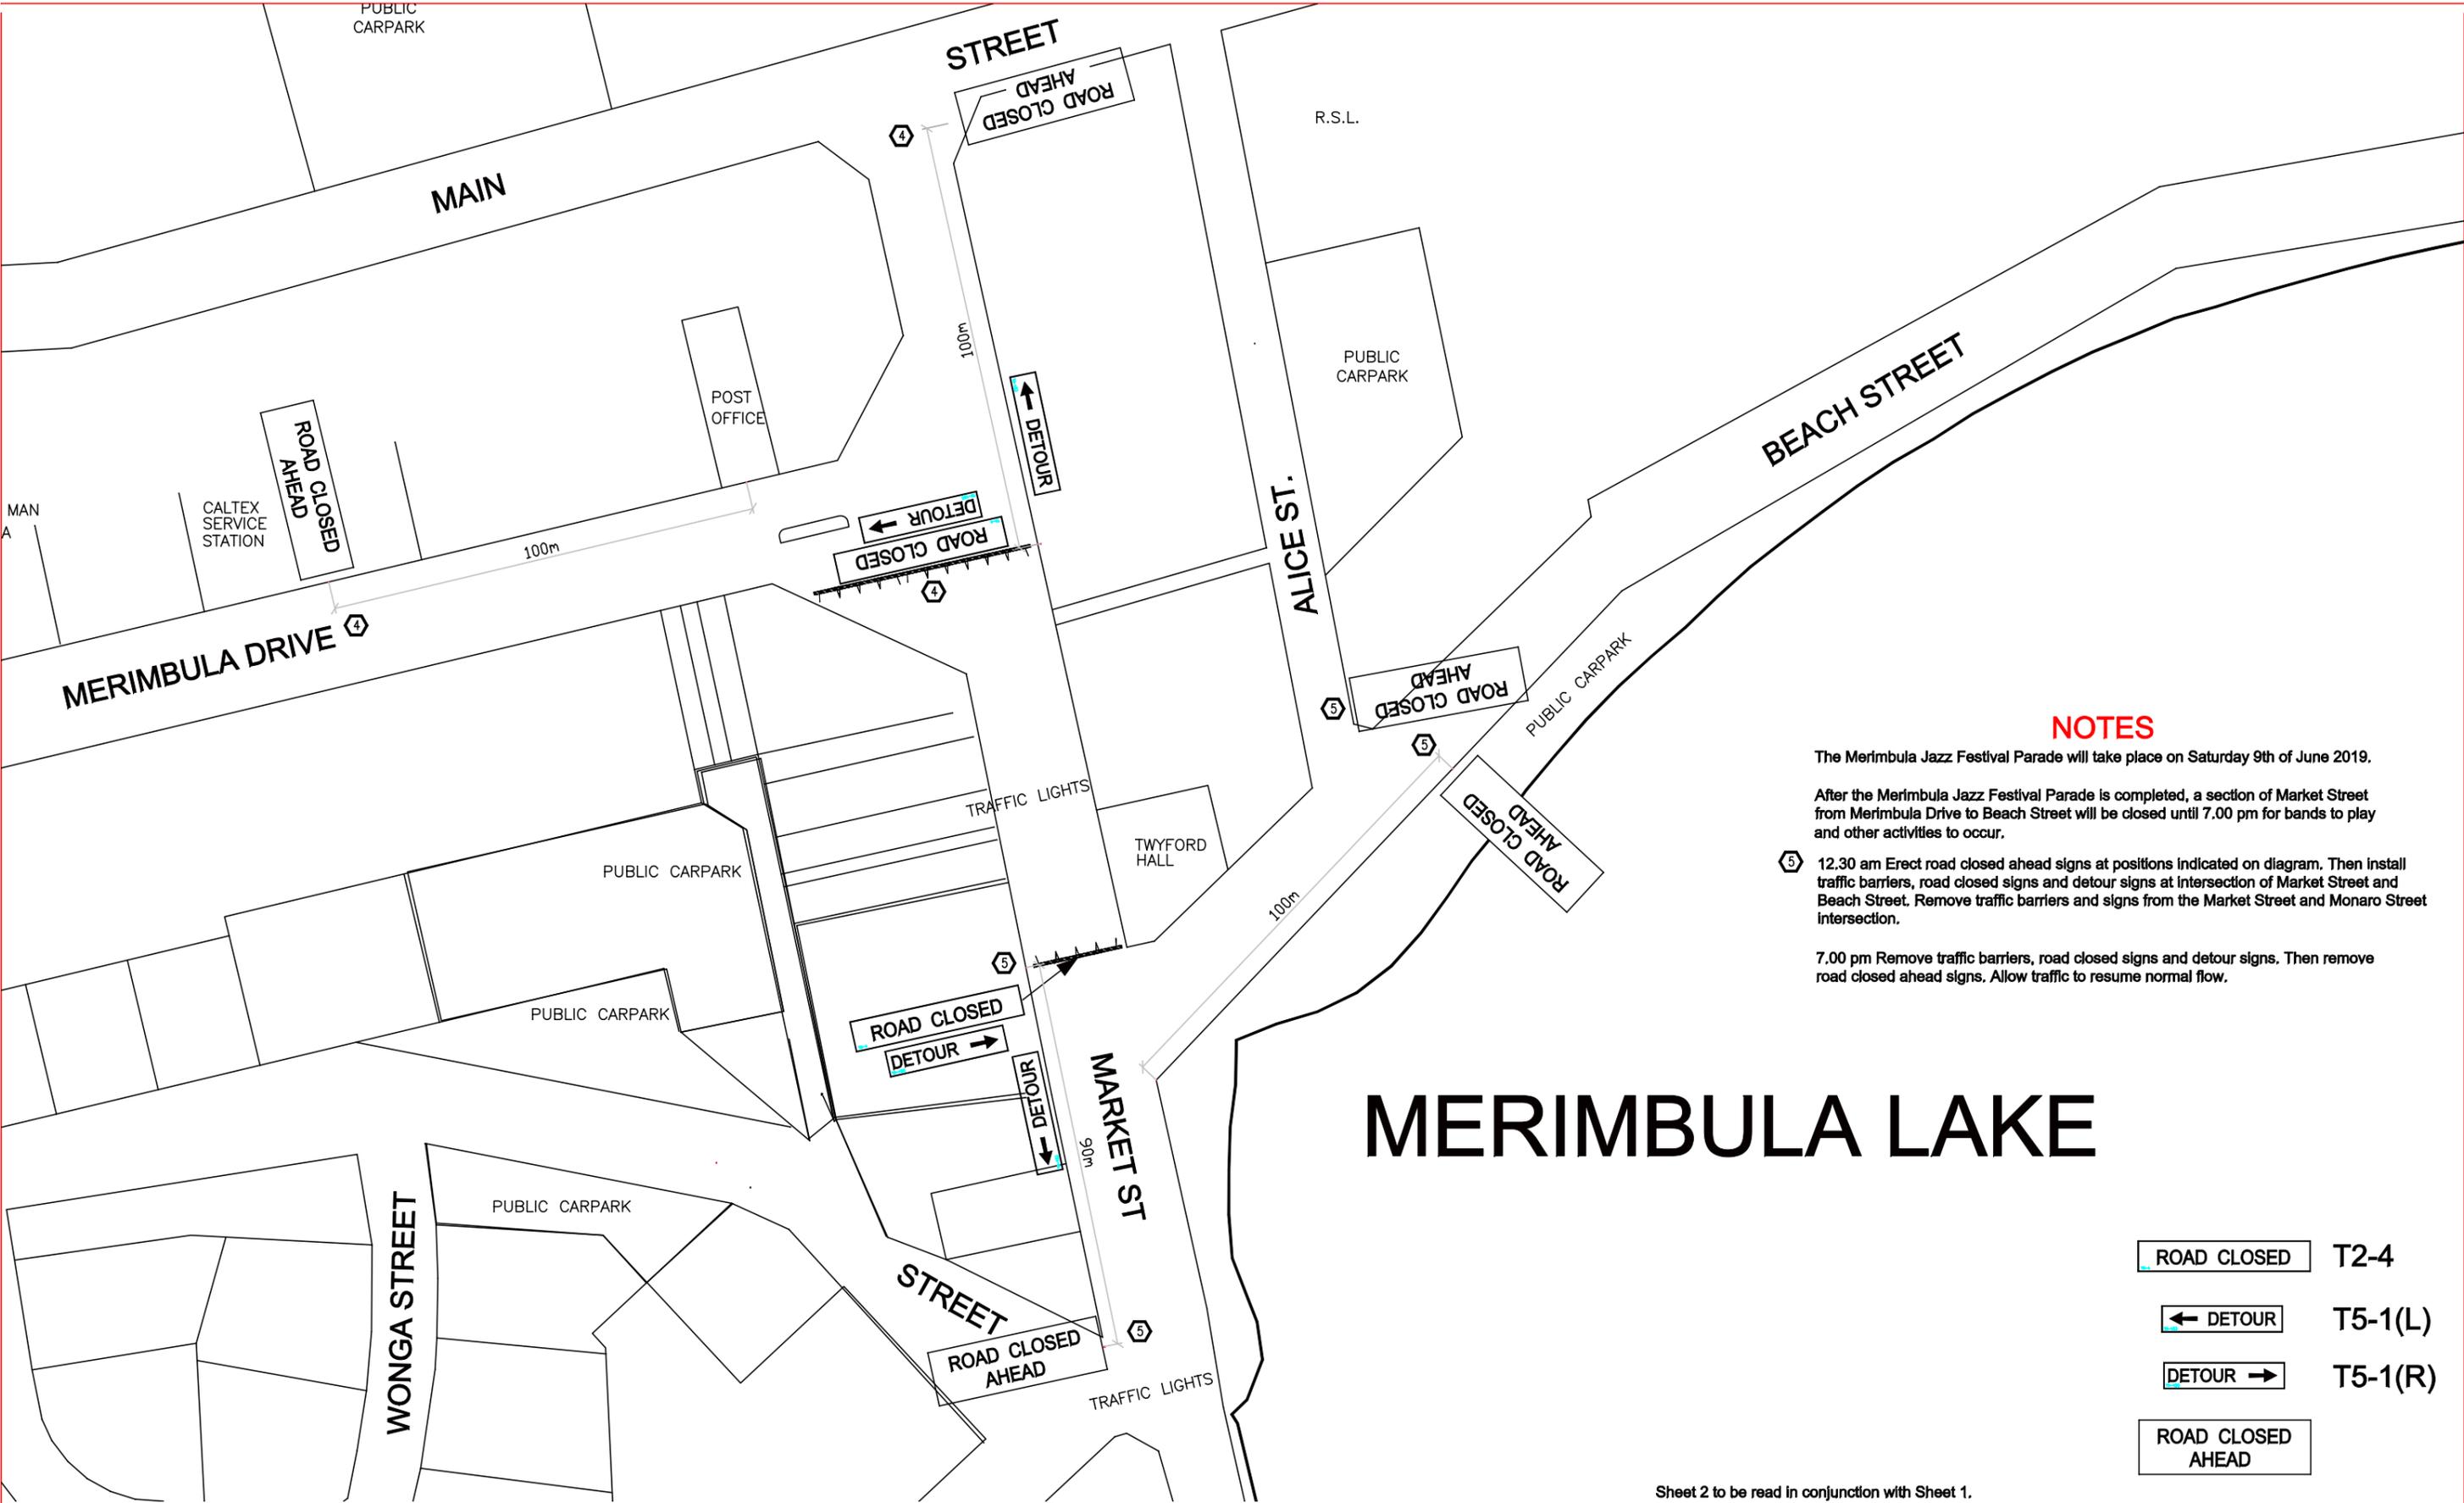

NOTES

The Merimbula Jazz Festival Parade will take place on Saturday 9th of June 2019.

After the Merimbula Jazz Festival Parade is completed, a section of Market Street from Merimbula Drive to Beach Street will be closed until 7.00 pm for bands to play and other activities to occur.

5 12.30 am Erect road closed ahead signs at positions indicated on diagram. Then install traffic barriers, road closed signs and detour signs at intersection of Market Street and Beach Street. Remove traffic barriers and signs from the Market Street and Monaro Street intersection.

7.00 pm Remove traffic barriers, road closed signs and detour signs. Then remove road closed ahead signs. Allow traffic to resume normal flow.

MERIMBULA LAKE

-  T2-4
-  T5-1(L)
-  T5-1(R)
-  ROAD CLOSED AHEAD

Sheet 2 to be read in conjunction with Sheet 1.

This Traffic Control Plan has been prepared by Peter Guthrey. Prepare a Work Zone Traffic Management Plan Card No.0030578458.

P. Guthrey

Based on "Traffic Control at Work Sites", RTA manual July 2010. Caddey Searl & Jarman take no responsibility for the implementation of this TCP.

COUNCIL: BEGA VALLEY
 LOCALITY: MERIMBULA
 CLIENT: MERIMBULA JAZZ FESTIVAL
 DATE: 14th DECEMBER 2018
 SCALE: NTS
 SHEET NO: 02/02
 REF NO: 71668 CAD DETAILS: 71668.dwg (2018TCP 2)

CADDEY SEARL & JARMAN
 CONSULTING SURVEYORS
 10 CANNING STREET BEGA 42 MAIN STREET MERIMBULA
 PO BOX 259 BEGA NSW 2550 PO BOX 488 MERIMBULA NSW 2548
 PHONE: 02-64922933 PHONE: 02-64951044
 EMAIL: admin@csj.com.au EMAIL: admin@csj.com.au

PROPOSED TEMPORARY ROAD CLOSING FOR MERIMBULA JAZZ FESTIVAL PROCESSION 2019. MARKET STREET, MERIMBULA.